


*Overhead Utility Lines will remain, although not shown here.

CONCEPT ROAD SECTIONS

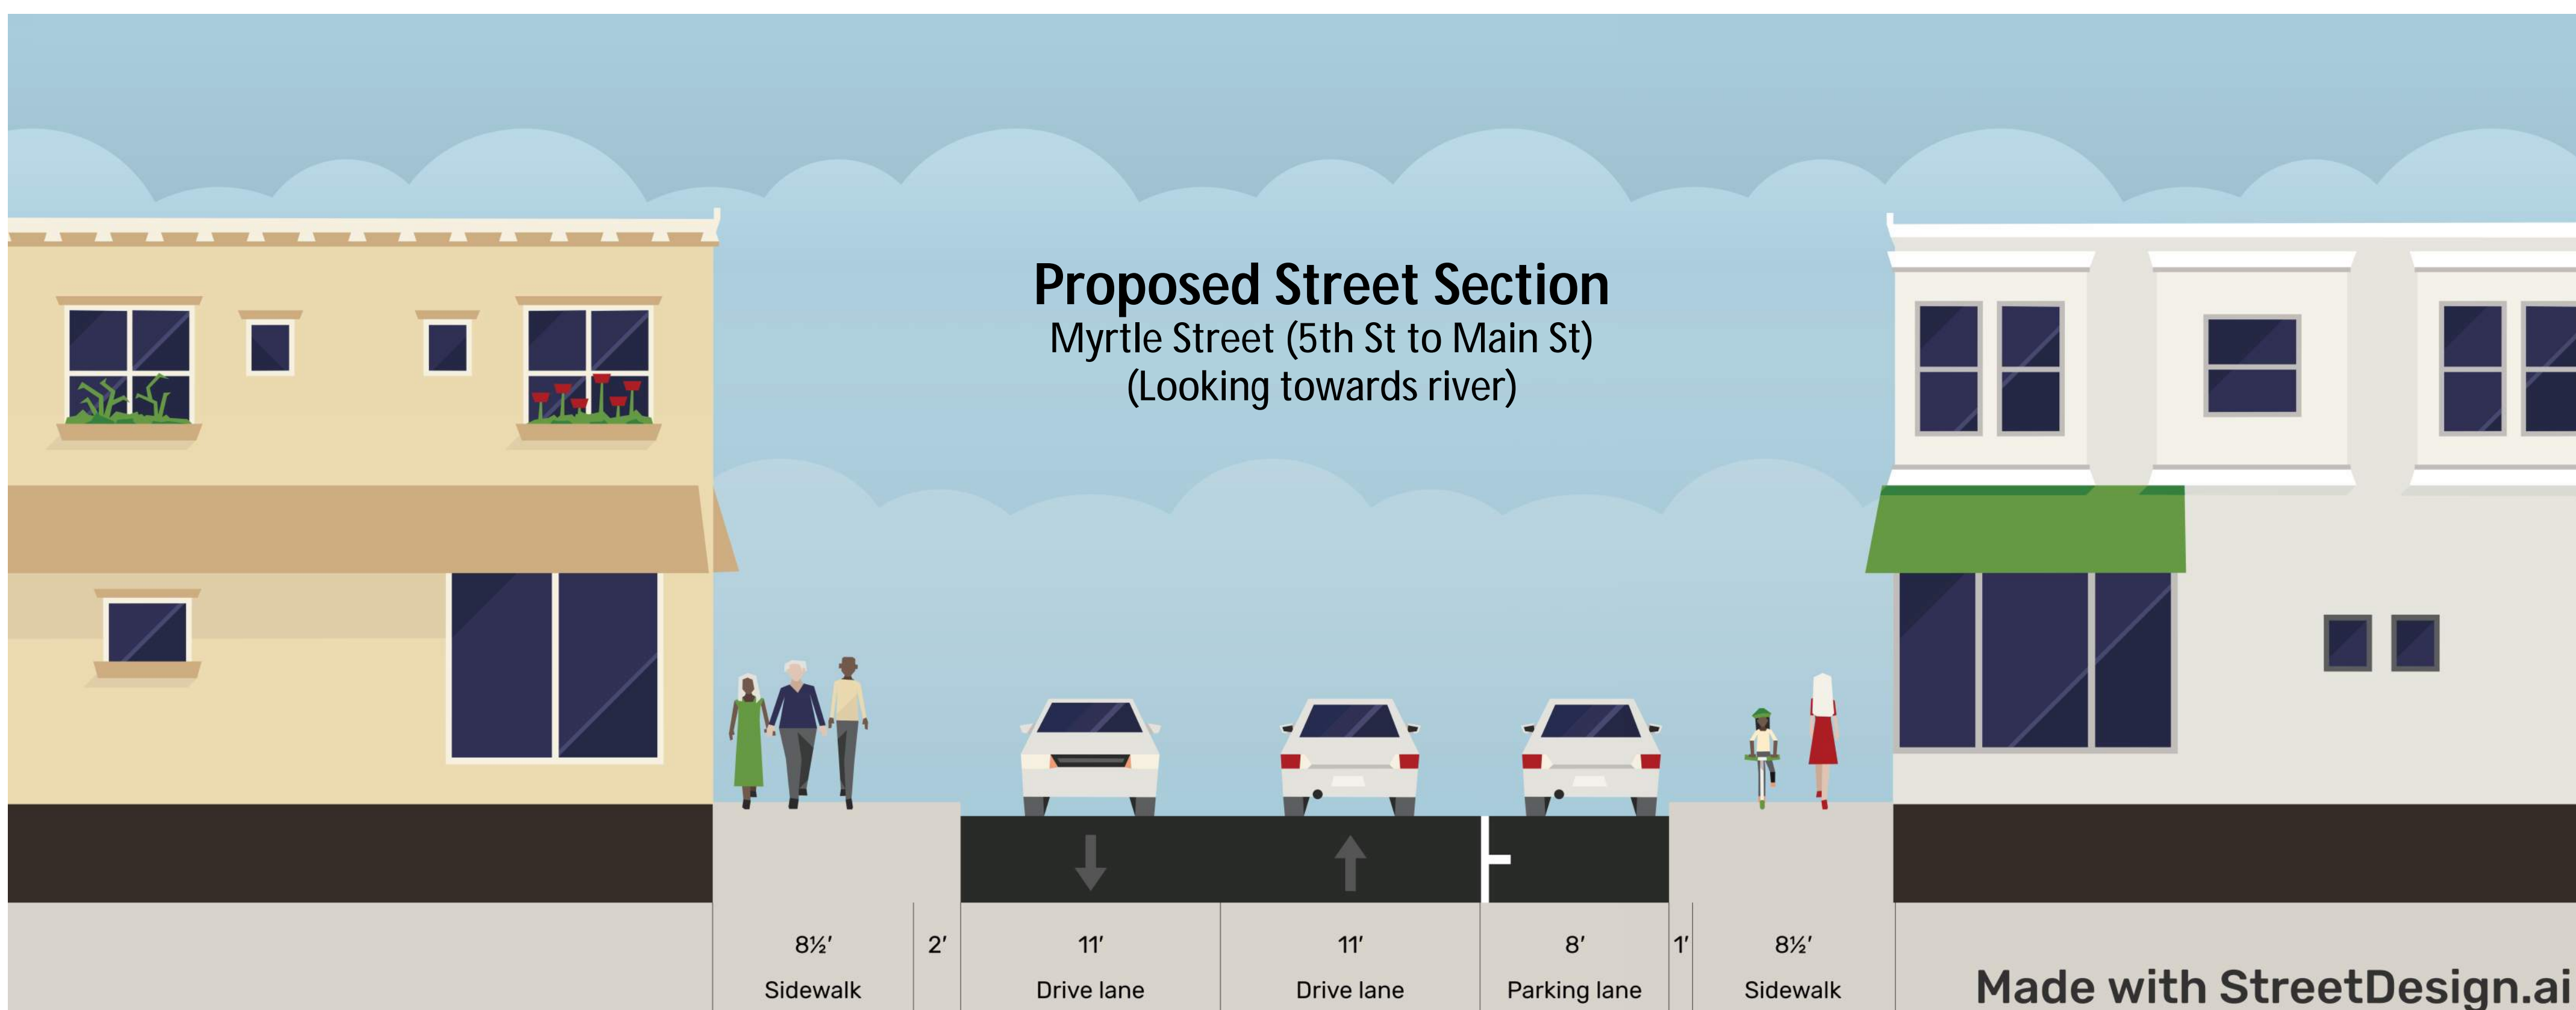



CONCEPT ROAD SECTIONS

